




FREGUESIA DE QUIAIOS
NIPC 510 833 535

ANEXO II

PLANTA


EQUIPAMENTO DE APOIO DO PARQUE DE MERENDAS DA PRAIA DE QUIAIOS

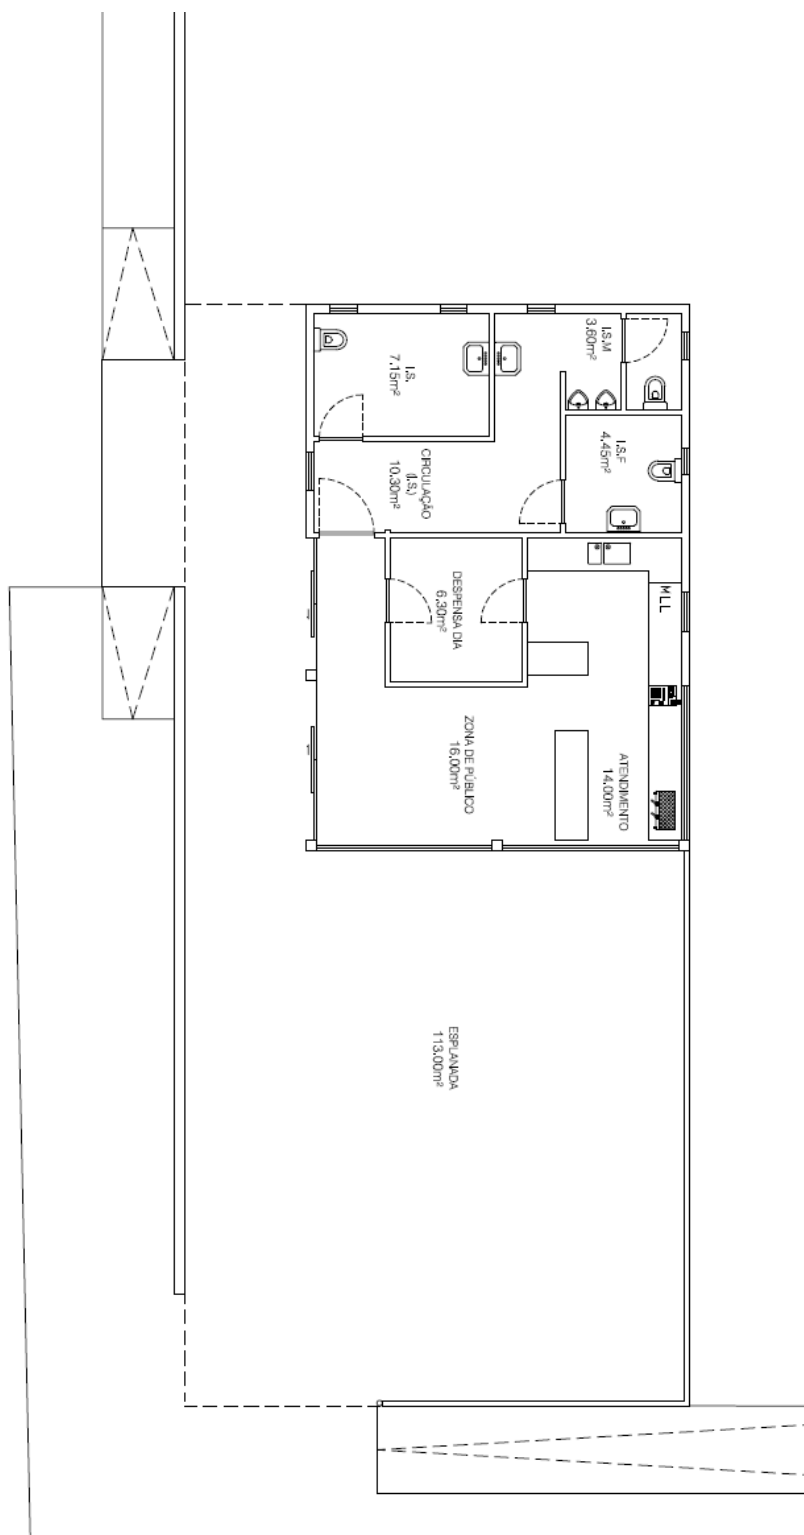

Planta do R/ Chão
Esc. 1/100



FREGUESIA DE QUIAIOS
NIPC 510 833 535

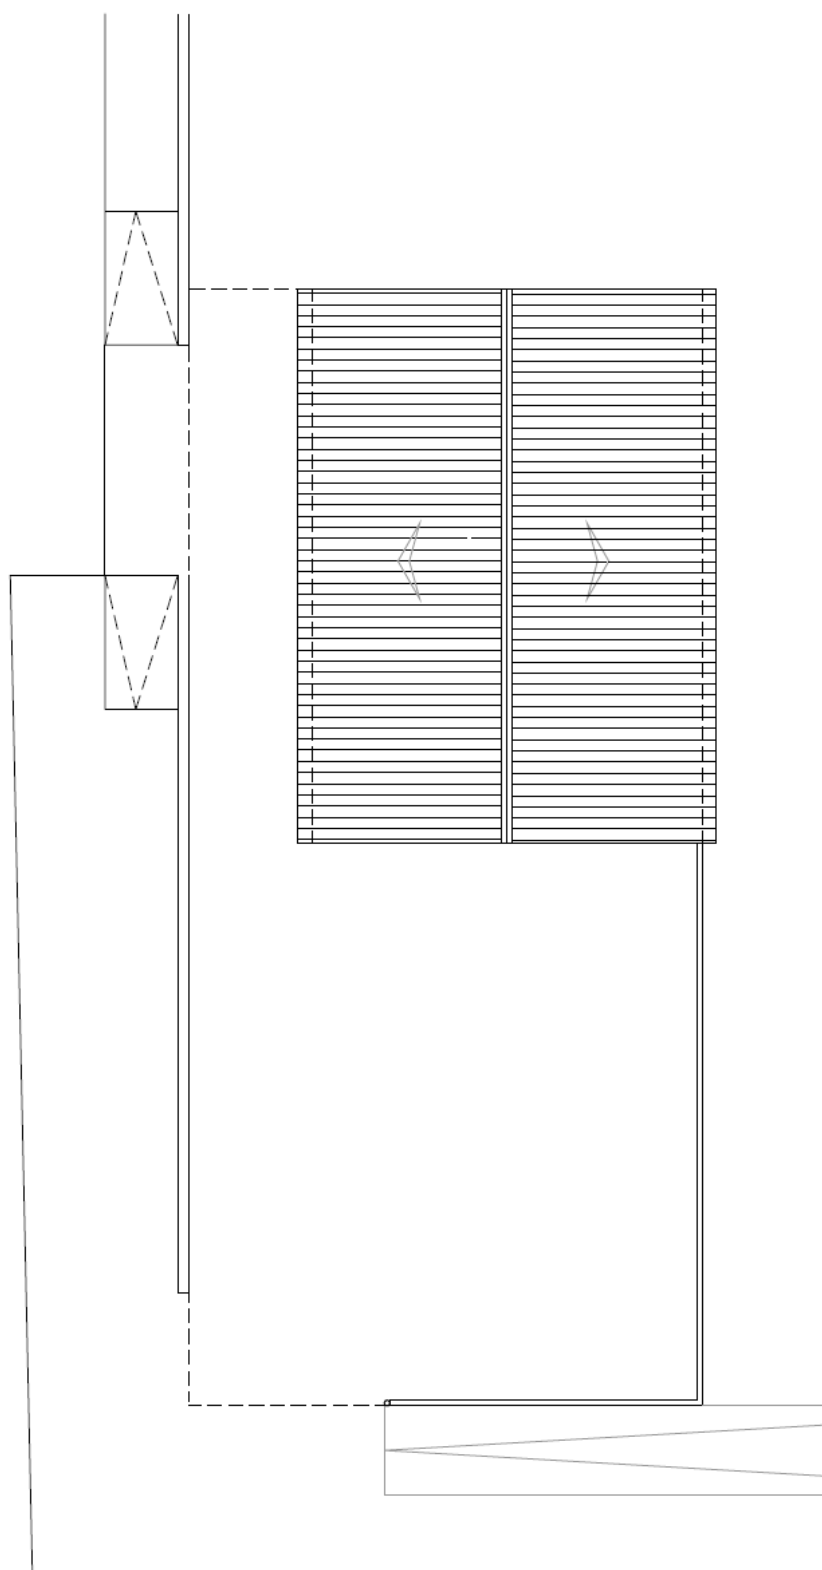

Planta da Cobertura
Esc. 1/100